

SEE SHEET 184

SEE SHEET 185

SEE SHEET 186

SEE SHEET 178

SEE SHEET 167

THIS MAP HAS BEEN GIVEN A
 FORMAL CERTIFICATION BY THE
 DIVISION OF TAXATION ON
 MAY 2009, SIGNED
 BY SANTO C. DI DONAVITO, CTA AND
 ASSIGNED SERIAL NUMBER 559

TAX MAP
 CITY OF JERSEY CITY
 HUDSON COUNTY, NEW JERSEY
 SCALE 1" = 50'
 RICHARD A. MORALLE, P.E., P.L.S.
 11 RINDALL ROAD, SUITE 1000
 NEW JERSEY 07310

SEE SHEET 196

SEE SHEET 185


SEE SHEET 179

186

SEE SHEET 188

SEE SHEET 187

186

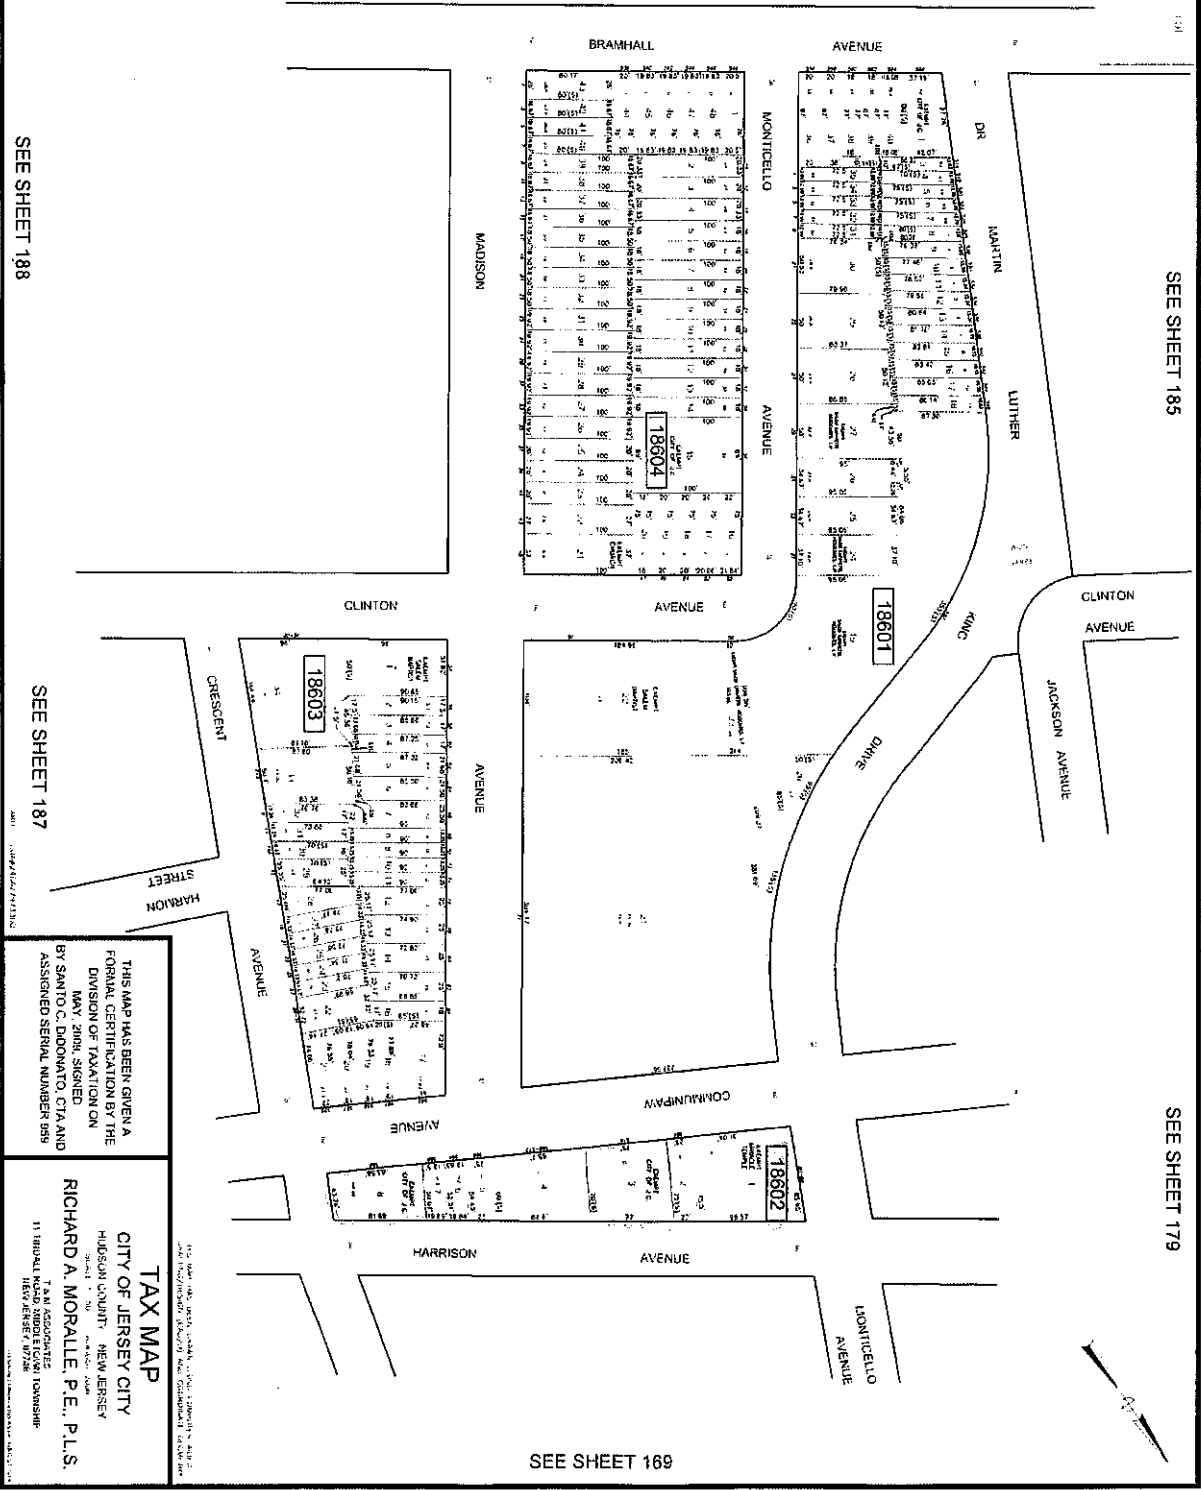

THIS MAP HAS BEEN GIVEN A
 FORMAL CERTIFICATION BY THE
 DIVISION OF TAXATION ON
 MAY, 2010, SIGNED
 BY SANTO C. DI DONATO, CTA AND
 ASSIGNED SERIAL NUMBER 959

TAX MAP
 CITY OF JERSEY CITY
 HUDSON COUNTY, NEW JERSEY
 RICHARD A. MORALLE, P.E., P.L.S.
 11 HERRICK ROAD, NEW JERSEY 07310

SEE SHEET 169